

Owner

Debi Austin
debianaustin77@gmail.com
 705-783-4413

Owner Representative

James Robinson
jamesrobinson9@gmail.com
705-571-6546

CPP AMENDMENT APP DWGS R3	JR	2026.01.18
CPP AMENDMENT APP DWGS R2	JR	2026.01.13
CPP AMENDMENT APP DWGS R1	JR	2025.11.07
CPP AMENDMENT APP DWGS	JR	2025.02.21

Revision _____ By _____ YYYY.MM.DD

Client/Project

DEBI AUSTIN

PROPOSED PROPERTY SEVERANCE

422 CANAL ROAD, HUNTSVILLE, ONT
LOT 29 CON 14 BRUNEL - 35R - 13345


Title

PROPOSED
SITE PLAN

Project No. 001-2025	Scale NTS	Revision
-------------------------	--------------	----------

Drawing No.

A010

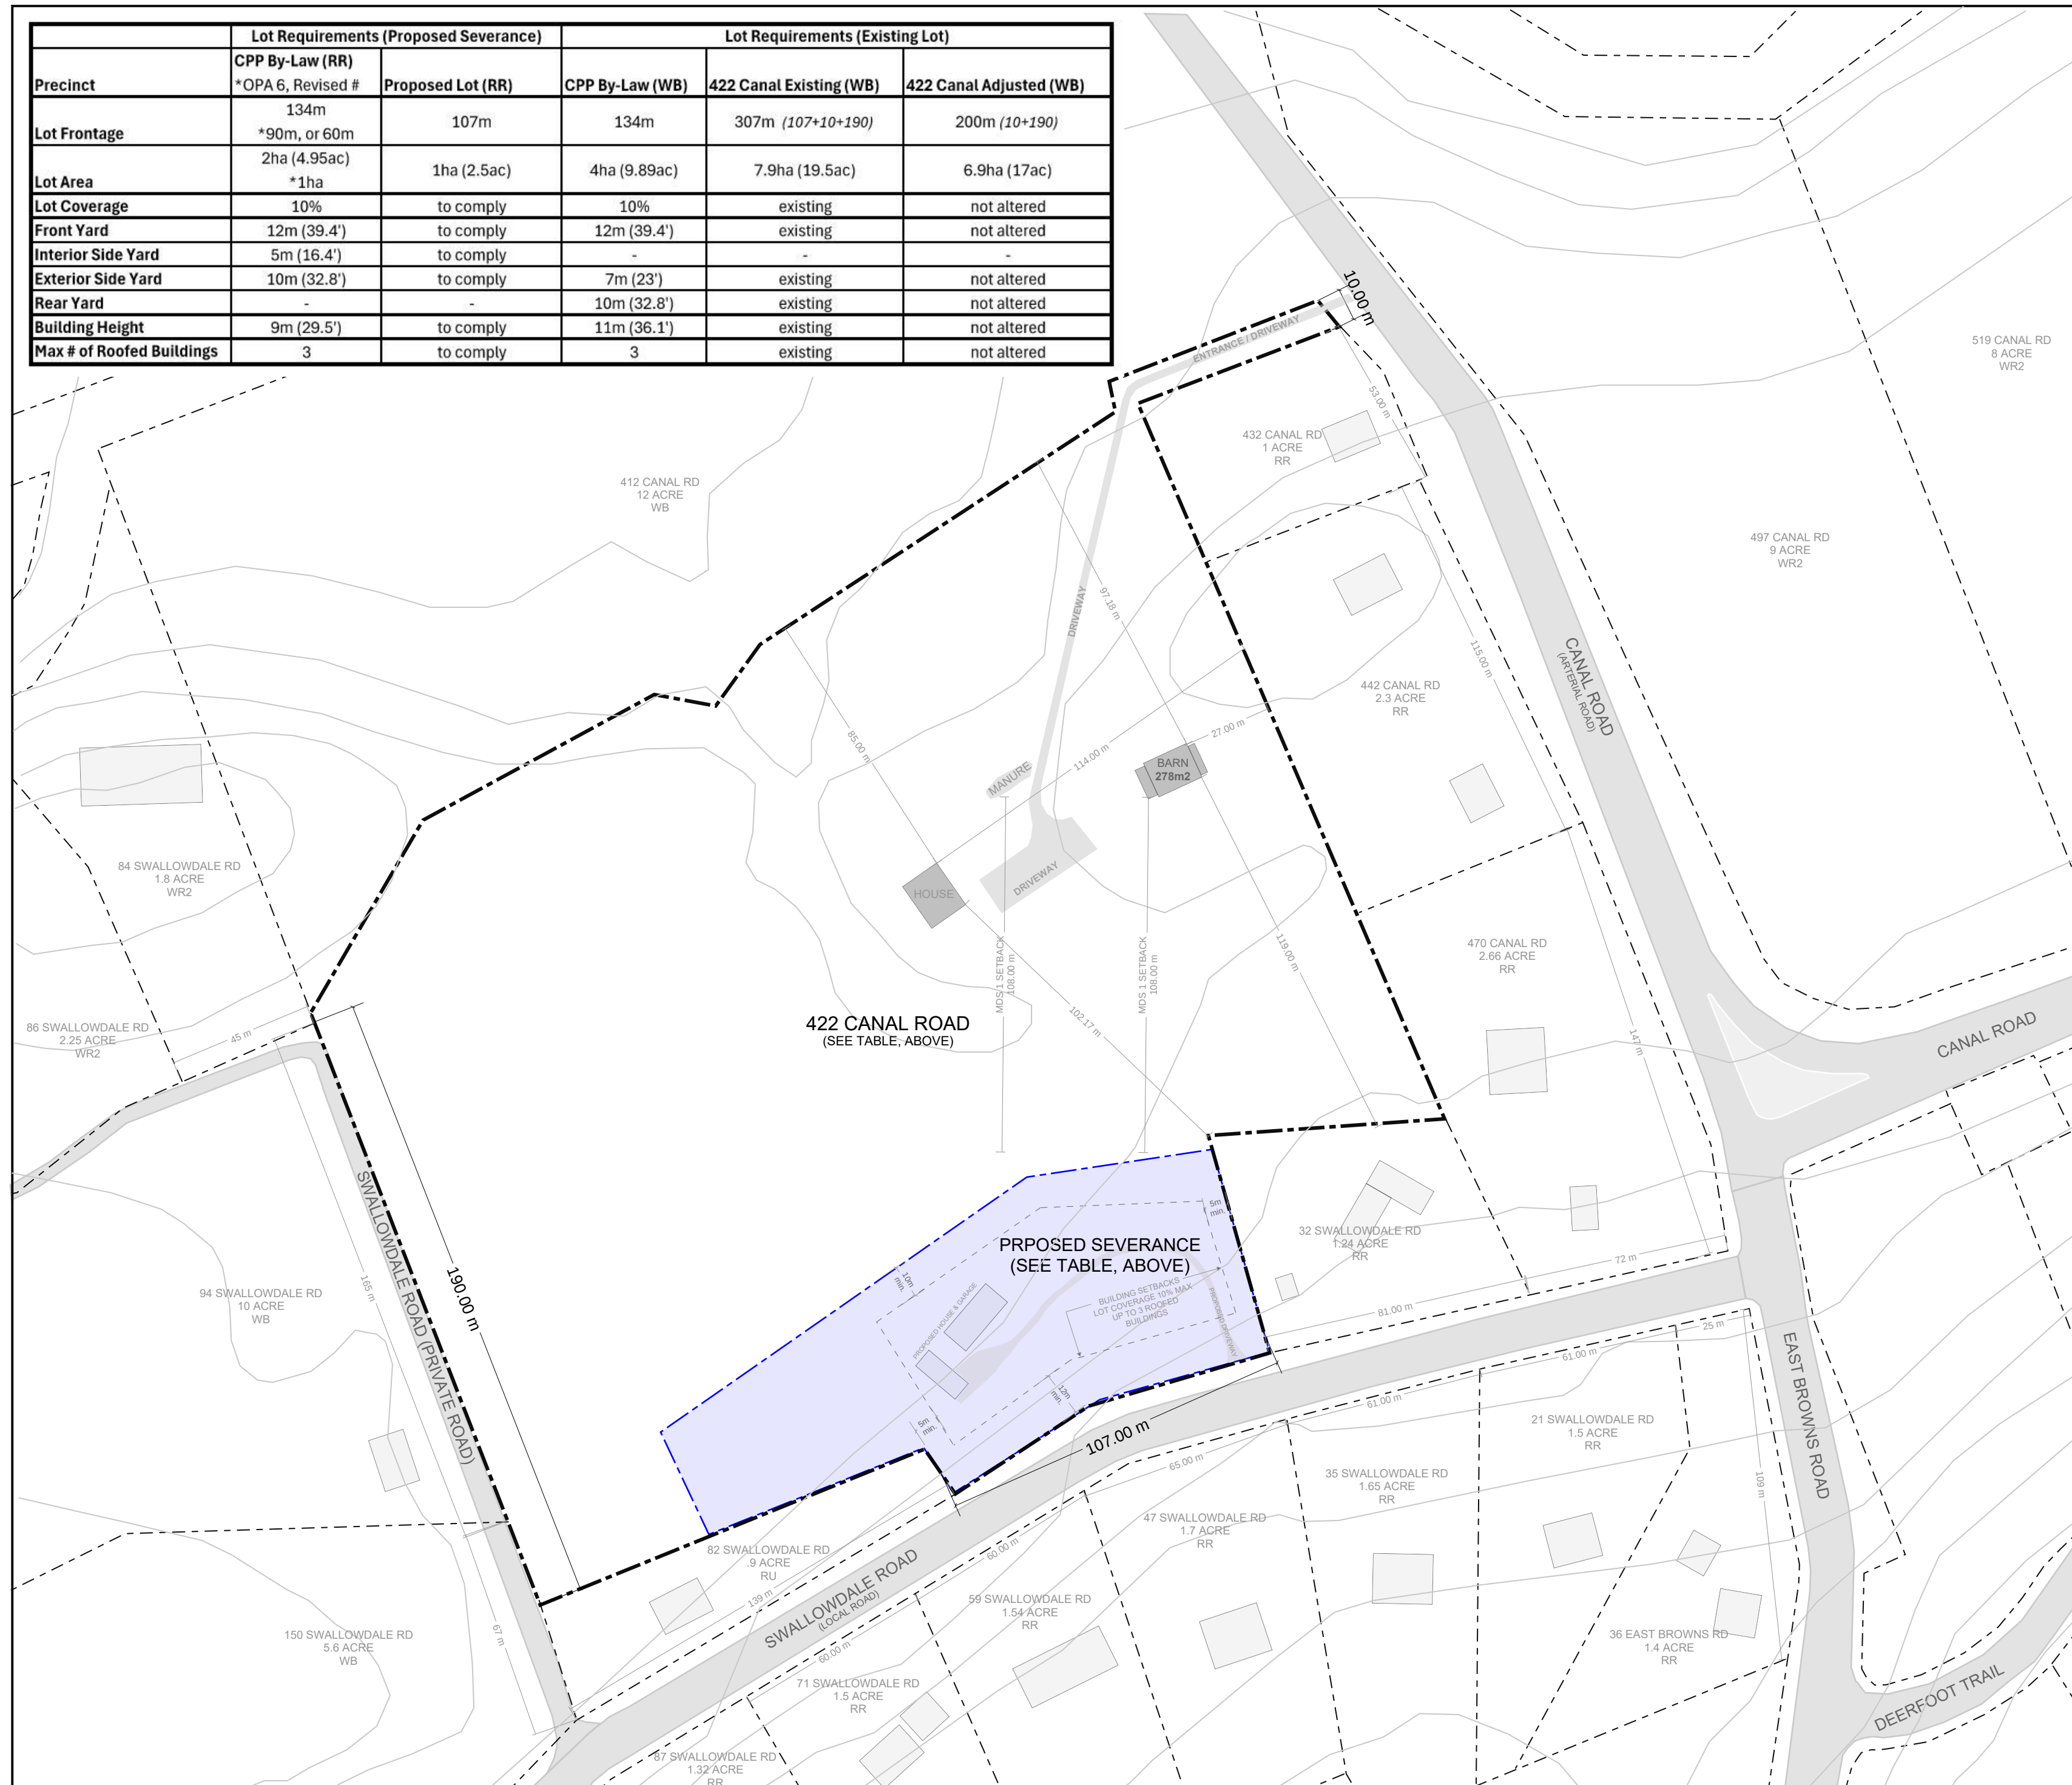

1
A010

PROPOSED SITE PLAN

NOT TO SCALE